





1#、2#A标准层平面图 1:100

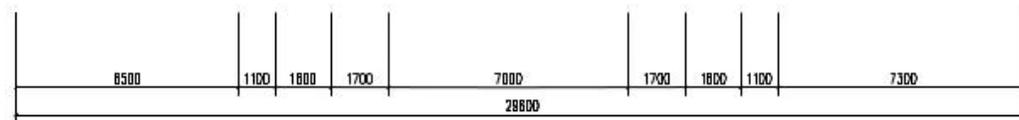




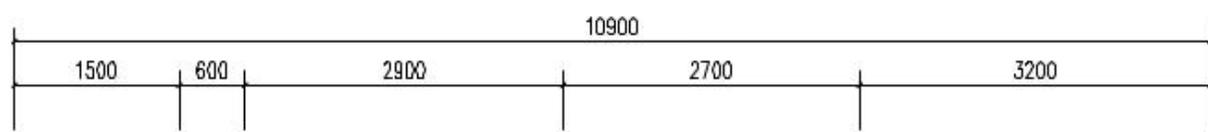



1#、2#A 01、02户型放大平面图 1:50

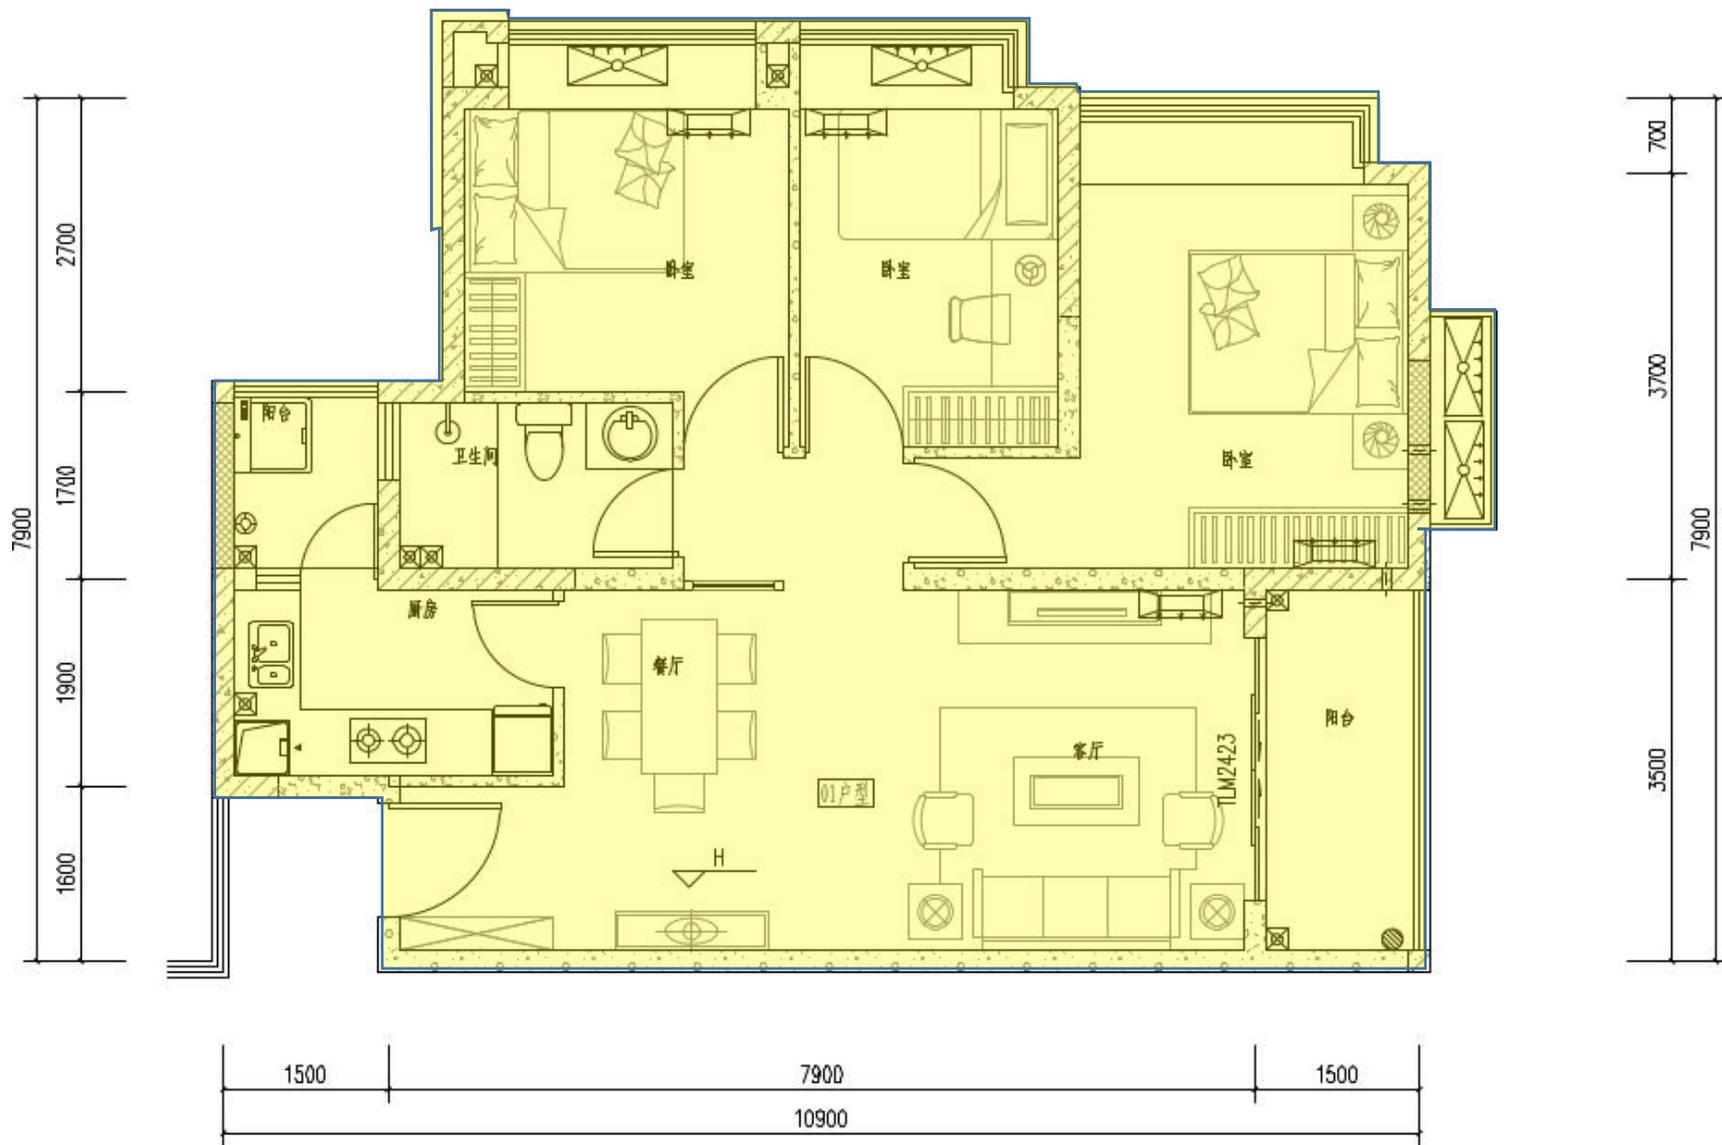

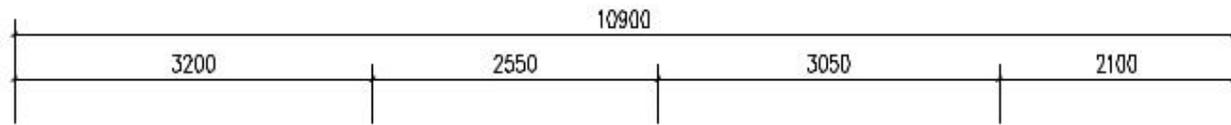

1#、2#A 03、04户型放大平面图 1:50

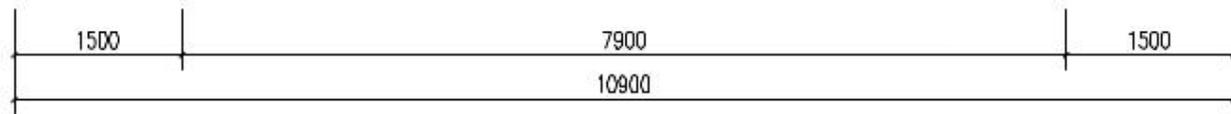
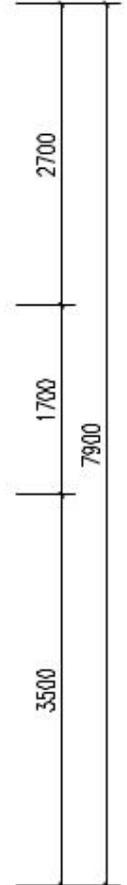
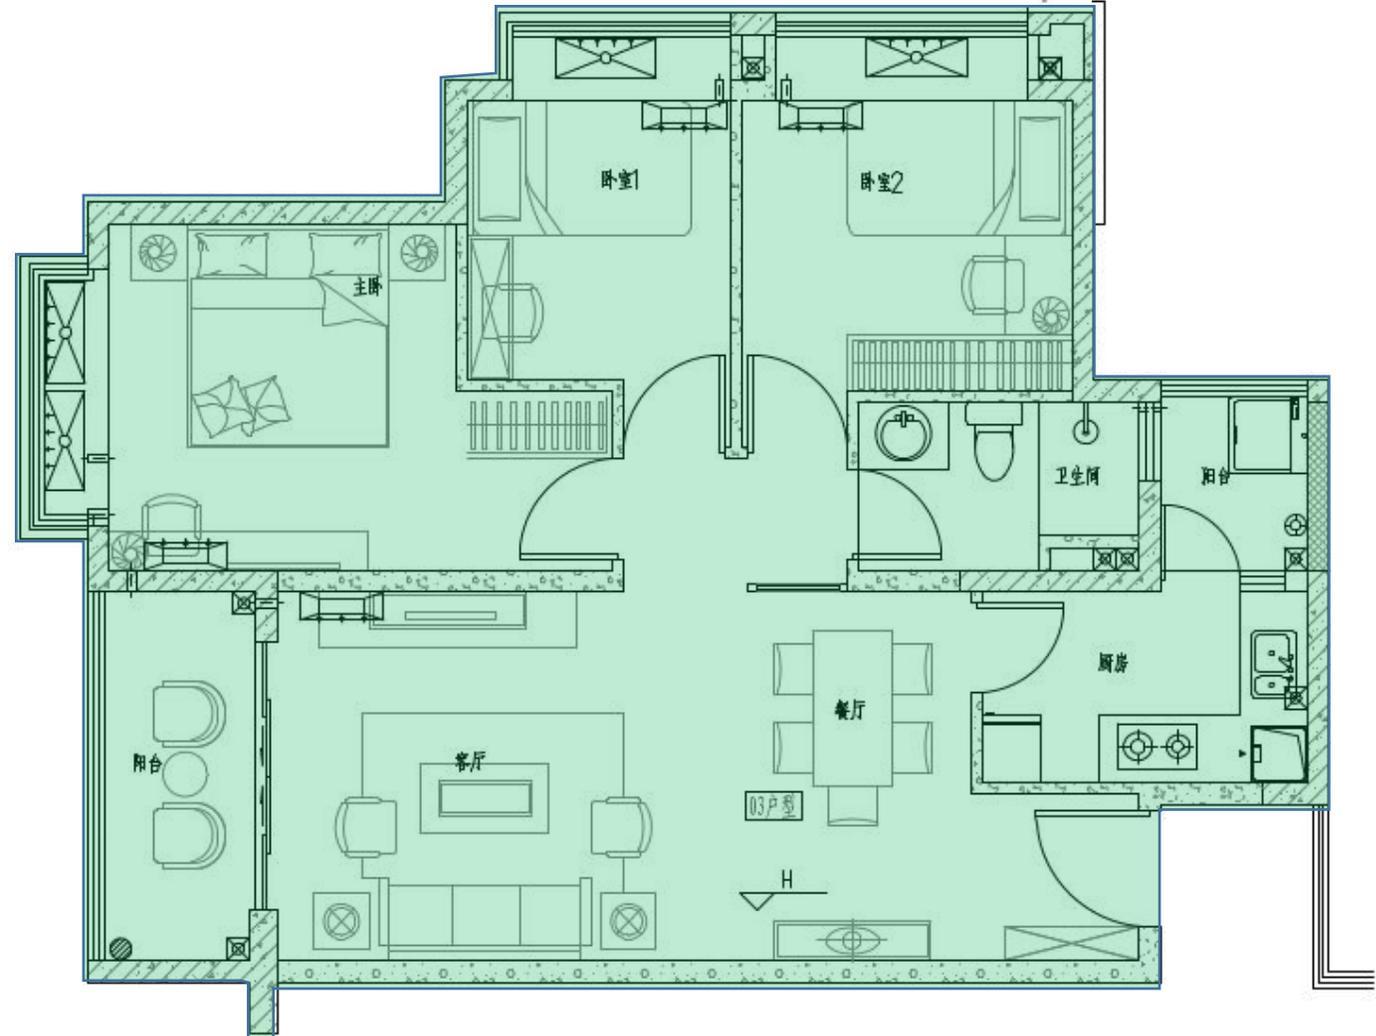
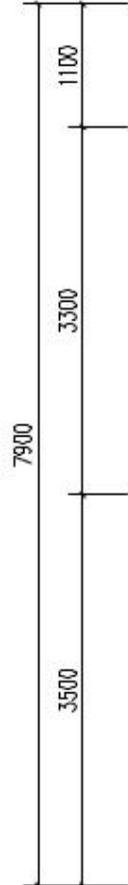


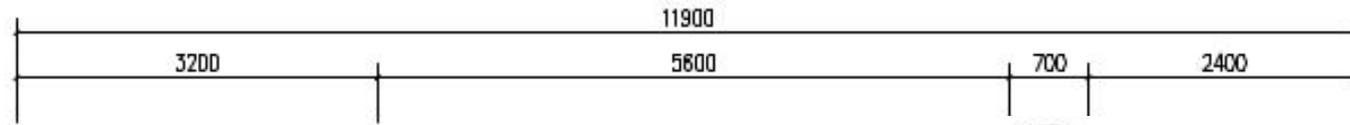



1#、2#A 05、06户型放大平面图 1:50


LC(06+21)18

LC2218

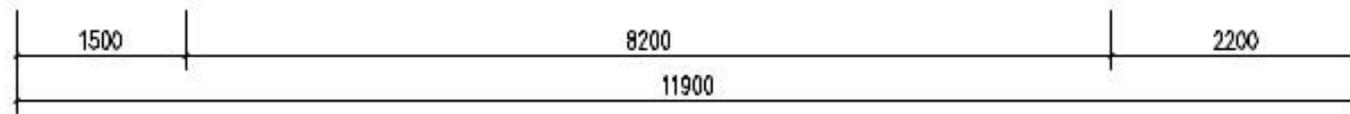
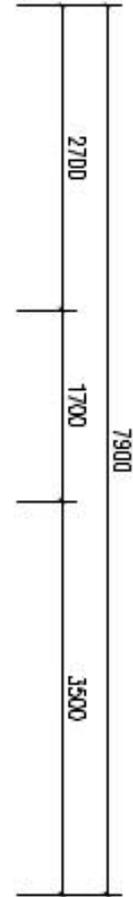
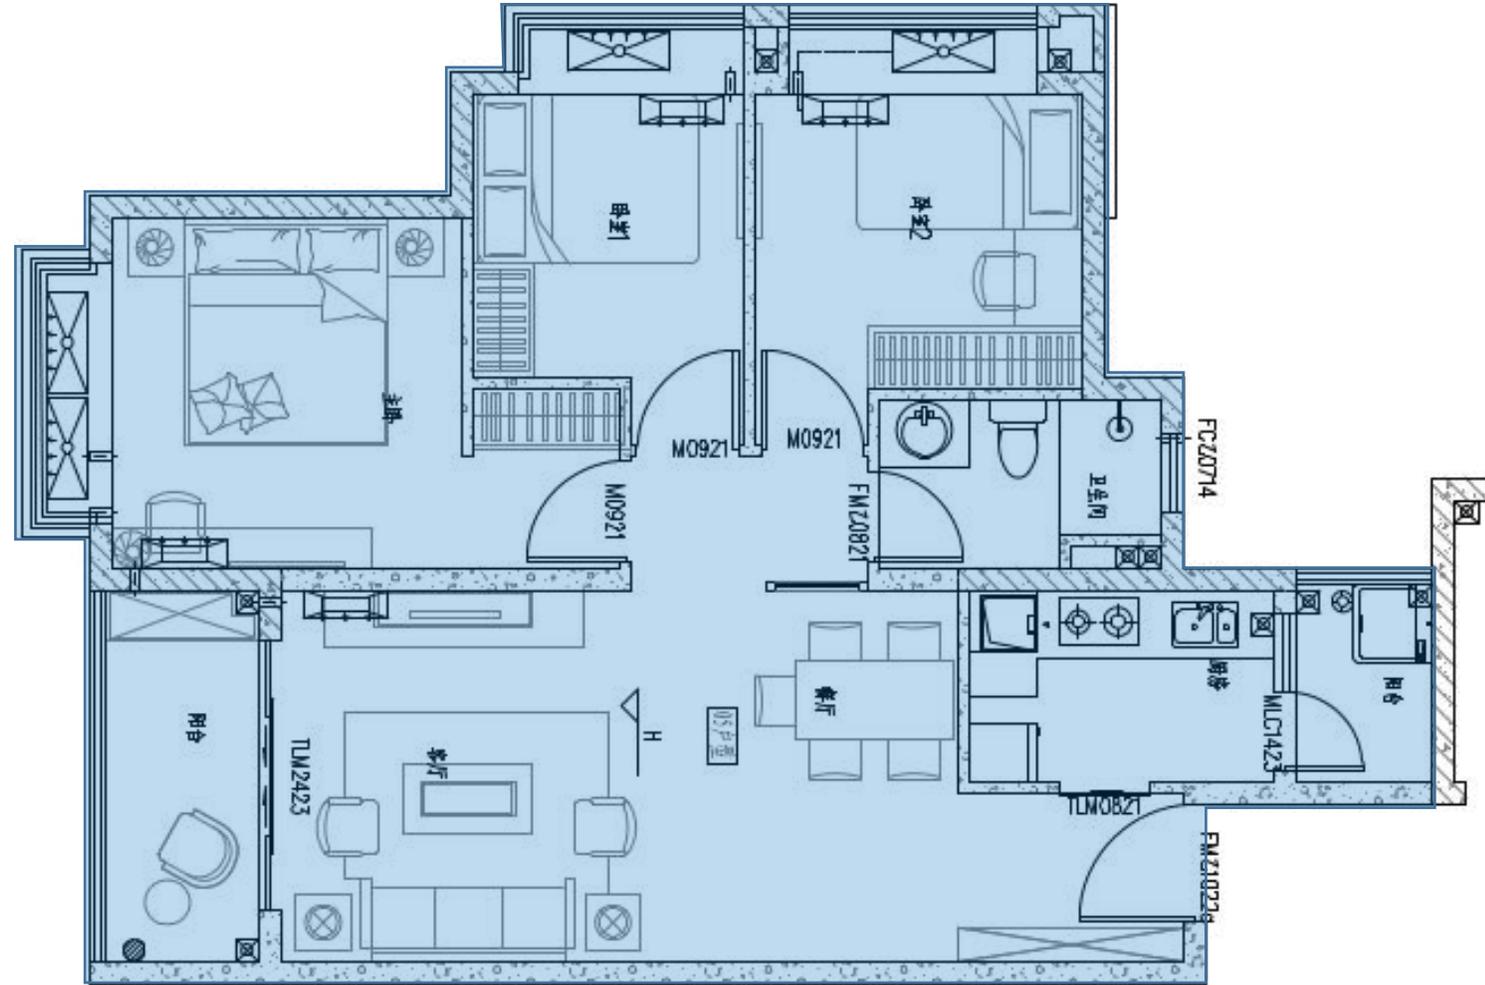
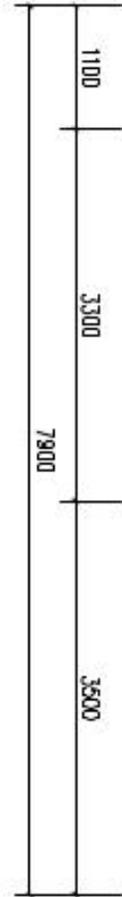


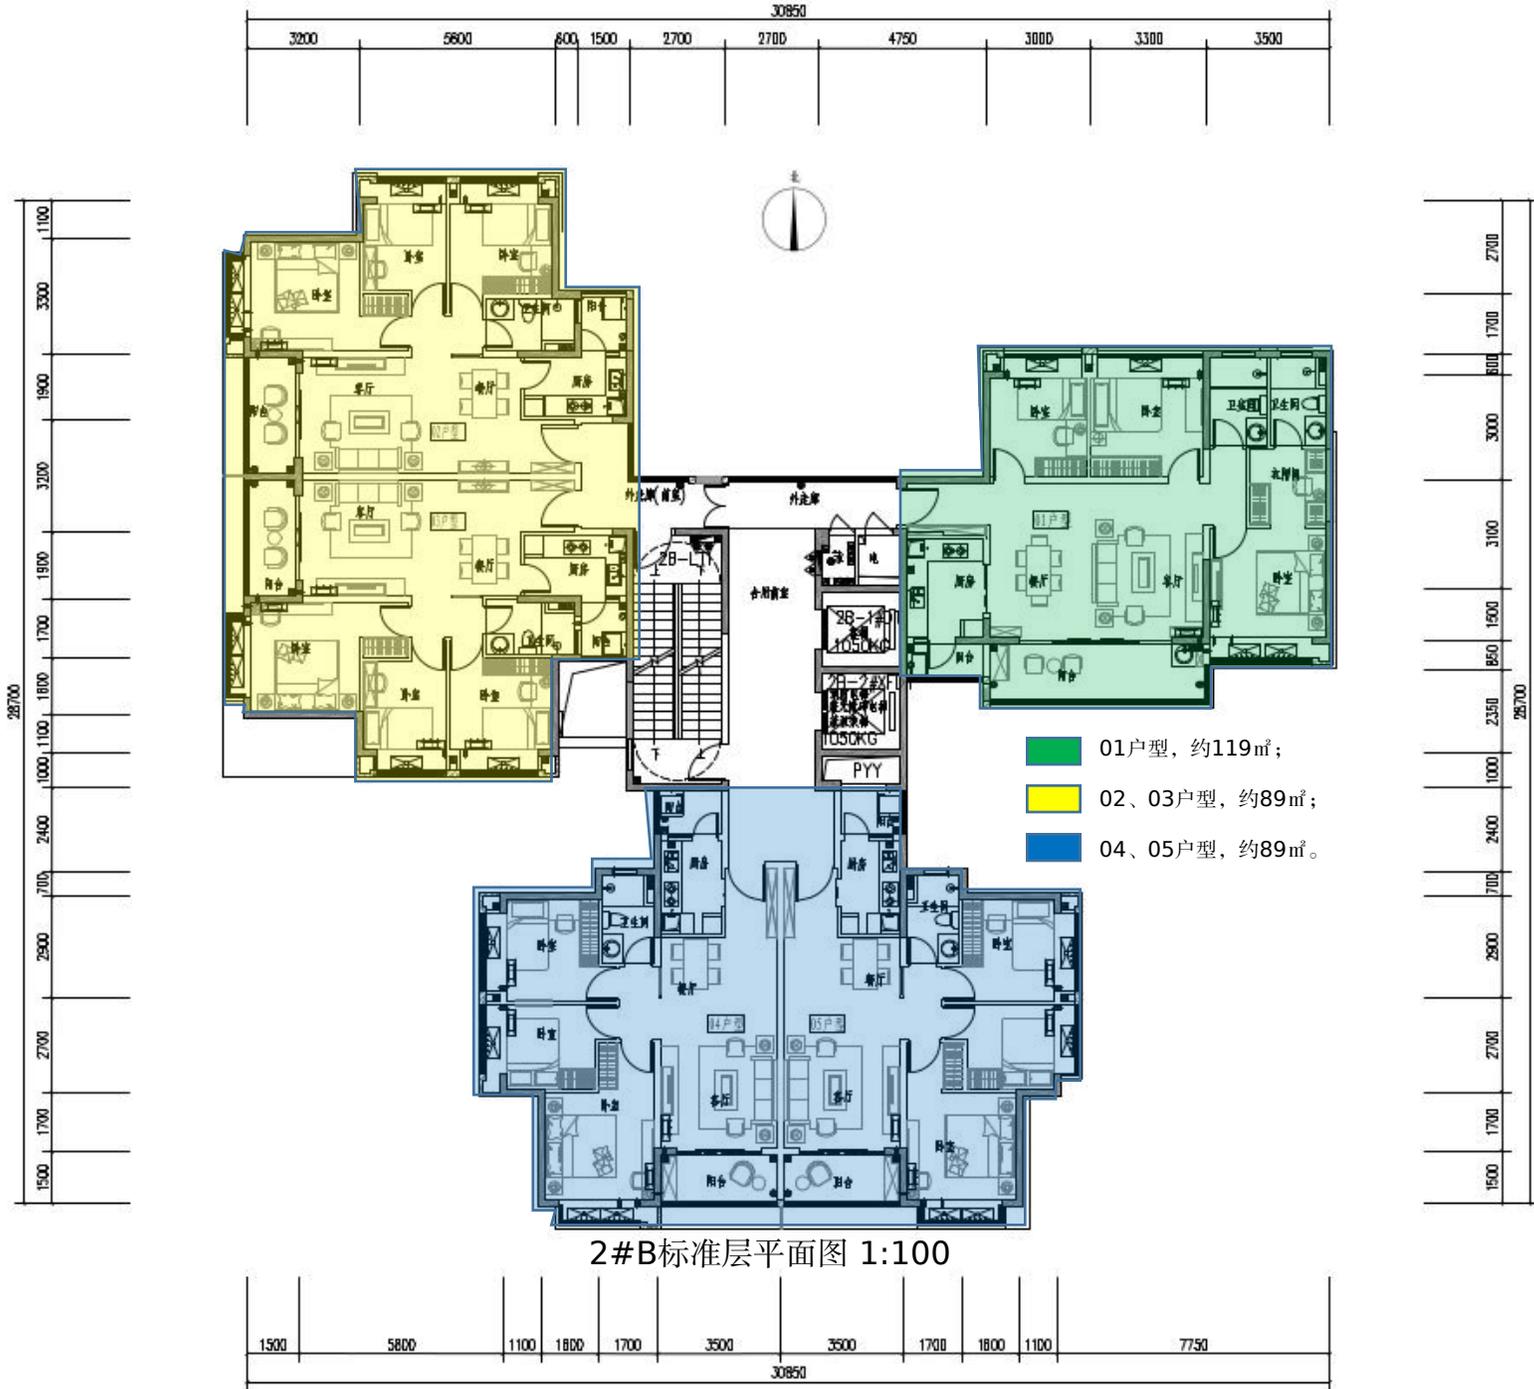


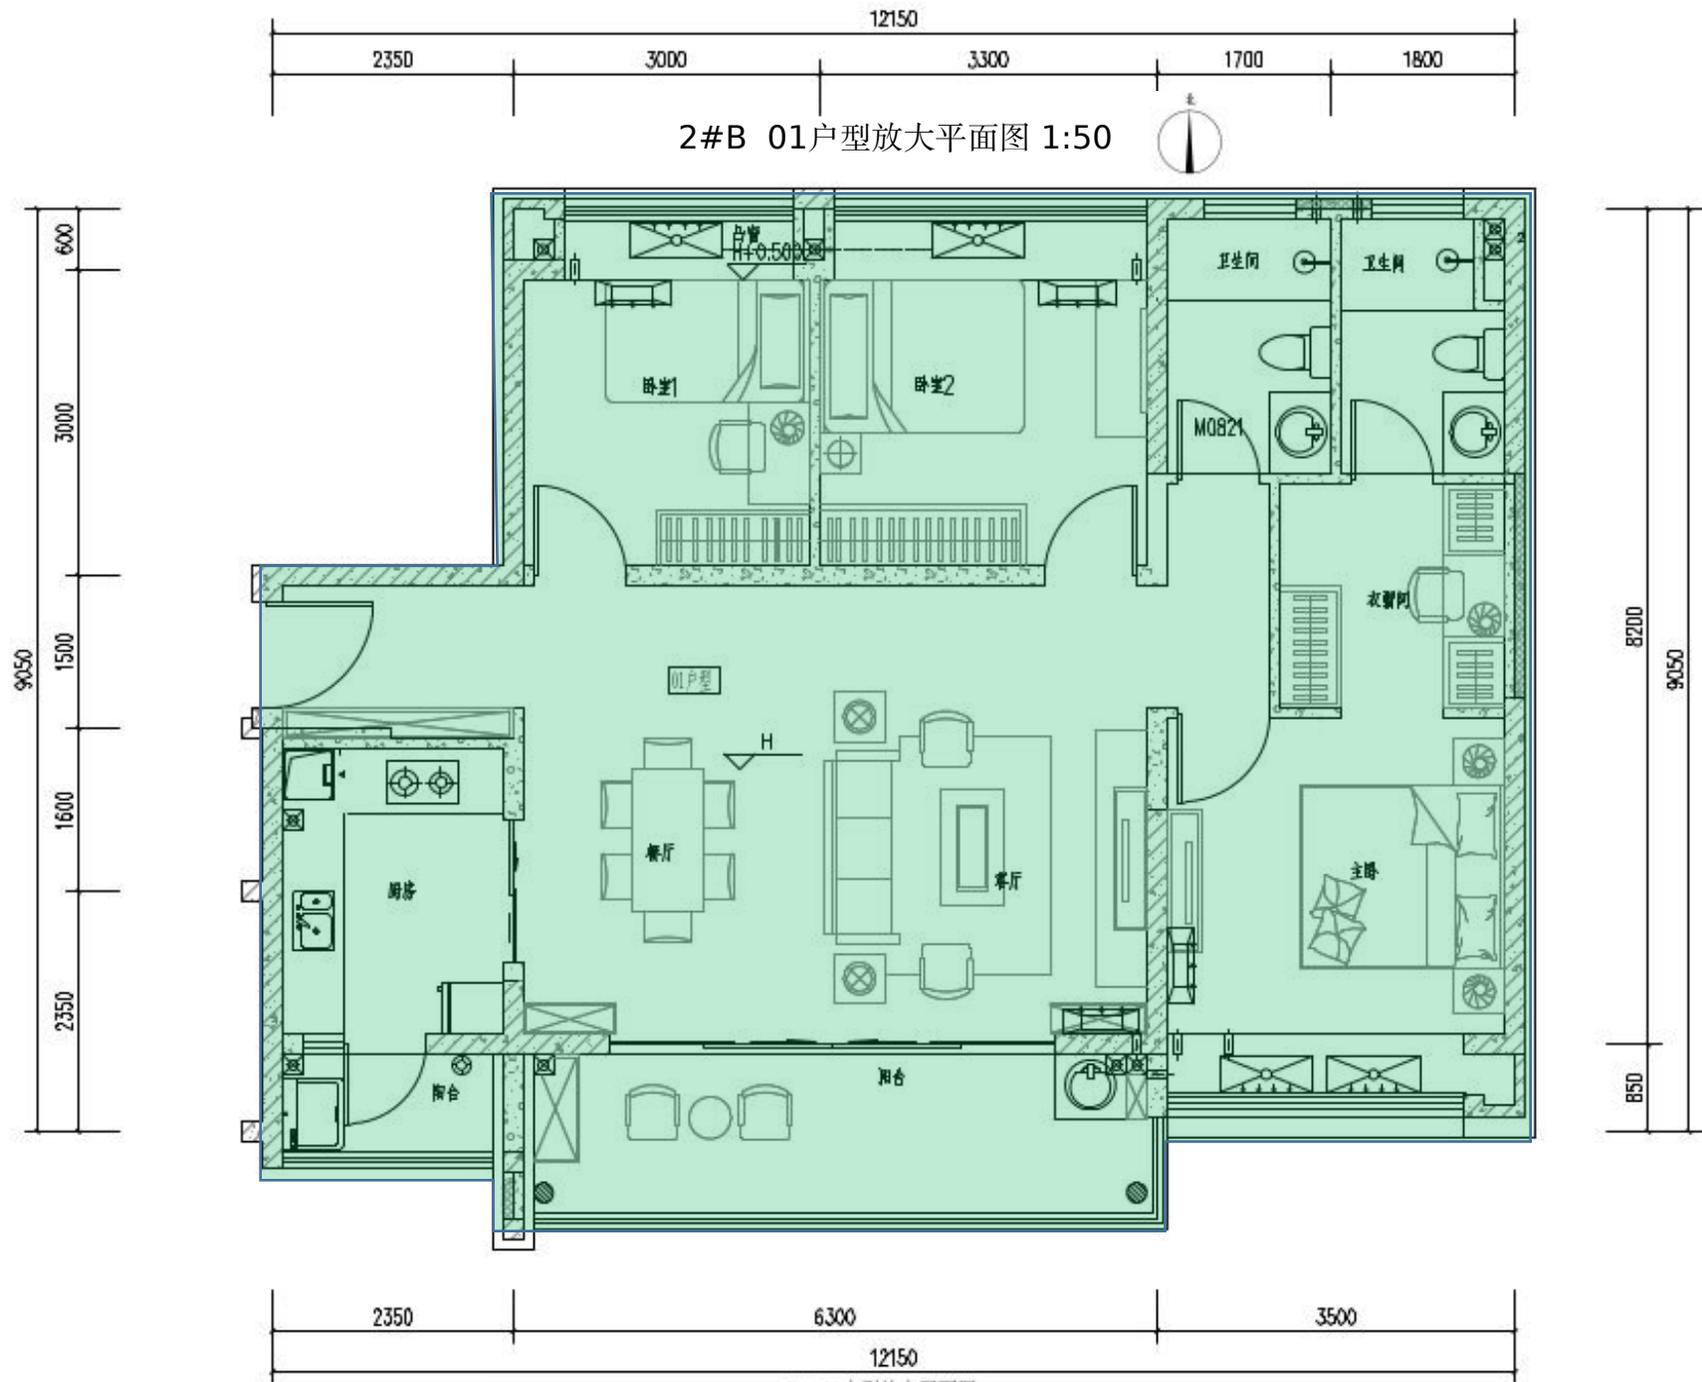

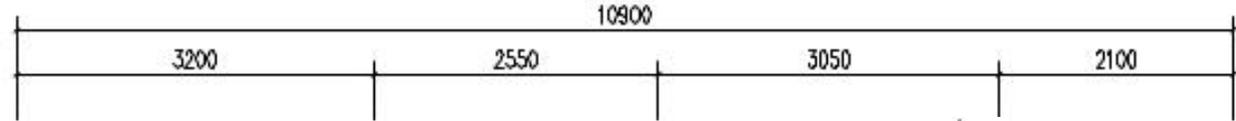

2#B 02、03户型放大平面图 1:50

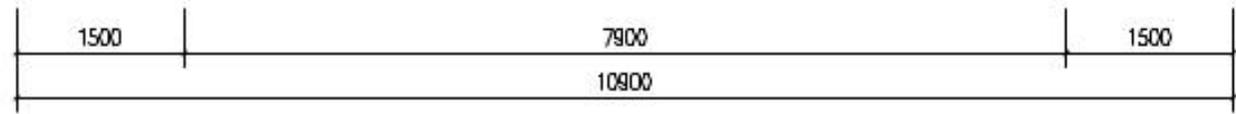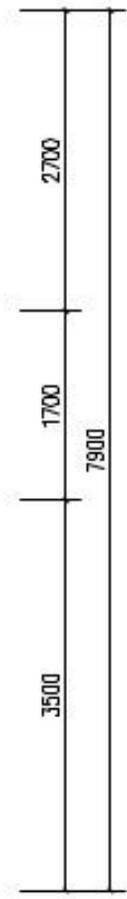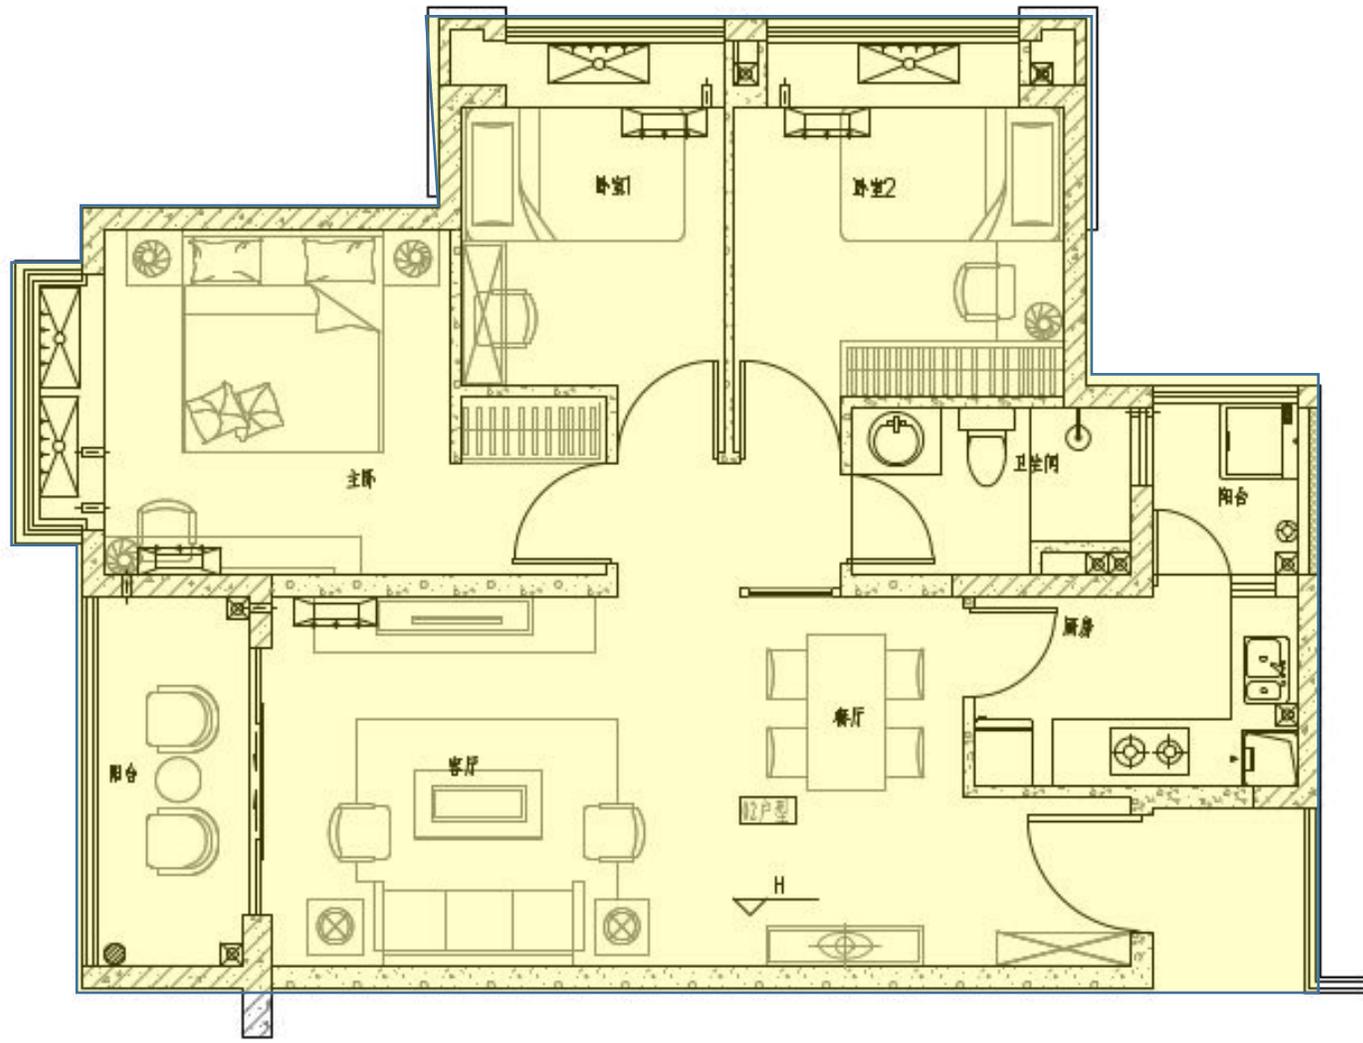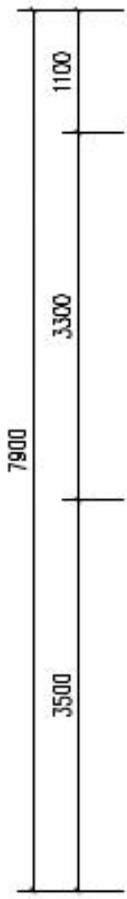

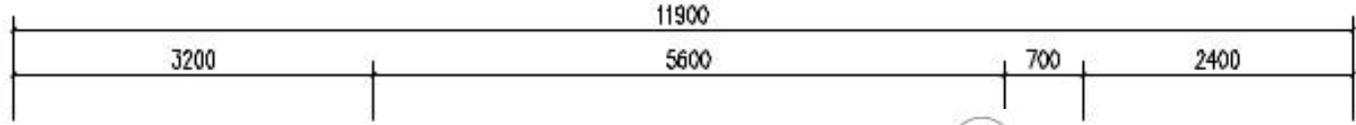

2#B 05、06户型放大平面图 1:50

